



FOOD BUILDING	
GROUND FLOOR	
	AREA
LEASABLE SPACE 1	56.46
LEASABLE SPACE 2	57.15
LEASABLE SPACE 3	56.46
ARCADE	53.00
STAIR	14.48
TOTAL	237.56

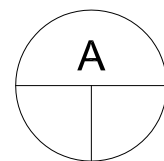


FOOD BUILDING GROUND FLOOR PLAN

SCALE

1:200

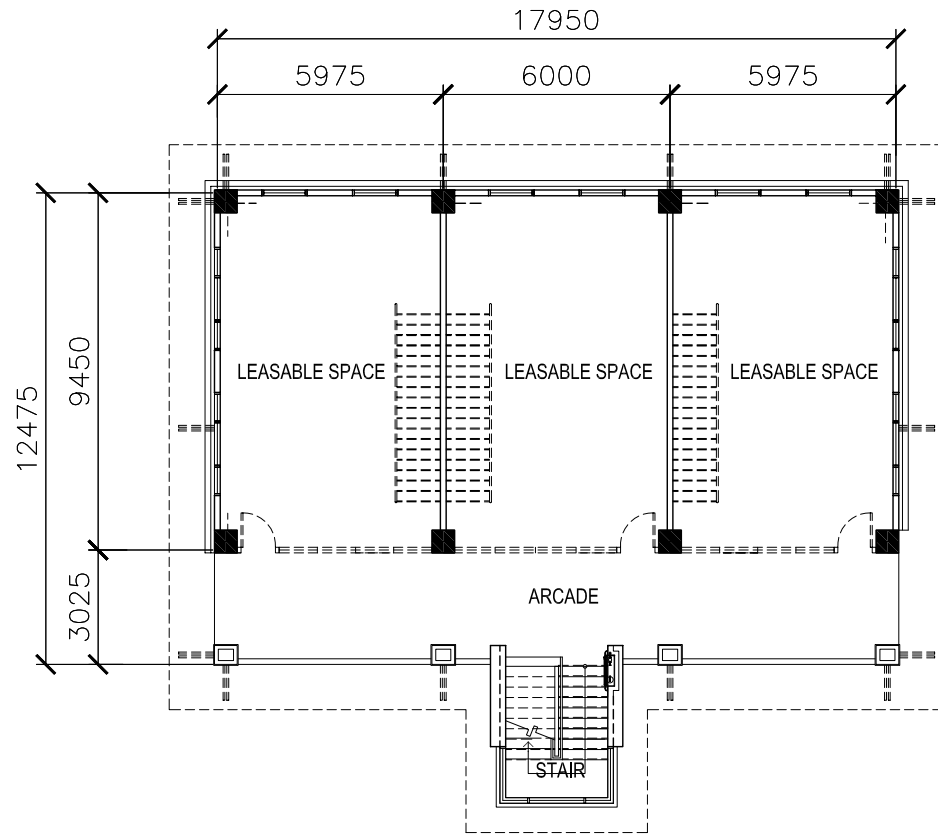


FOOD BUILDING	
SECOND FLOOR	
	AREA
LEASABLE SPACE 1	56.46
LEASABLE SPACE 2	57.15
LEASABLE SPACE 3	56.46
ARCADE	53.00
STAIR	14.48
TOTAL	237.56

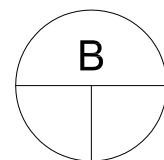


FOOD BUILDING SECOND FLOOR PLAN

SCALE

1:200

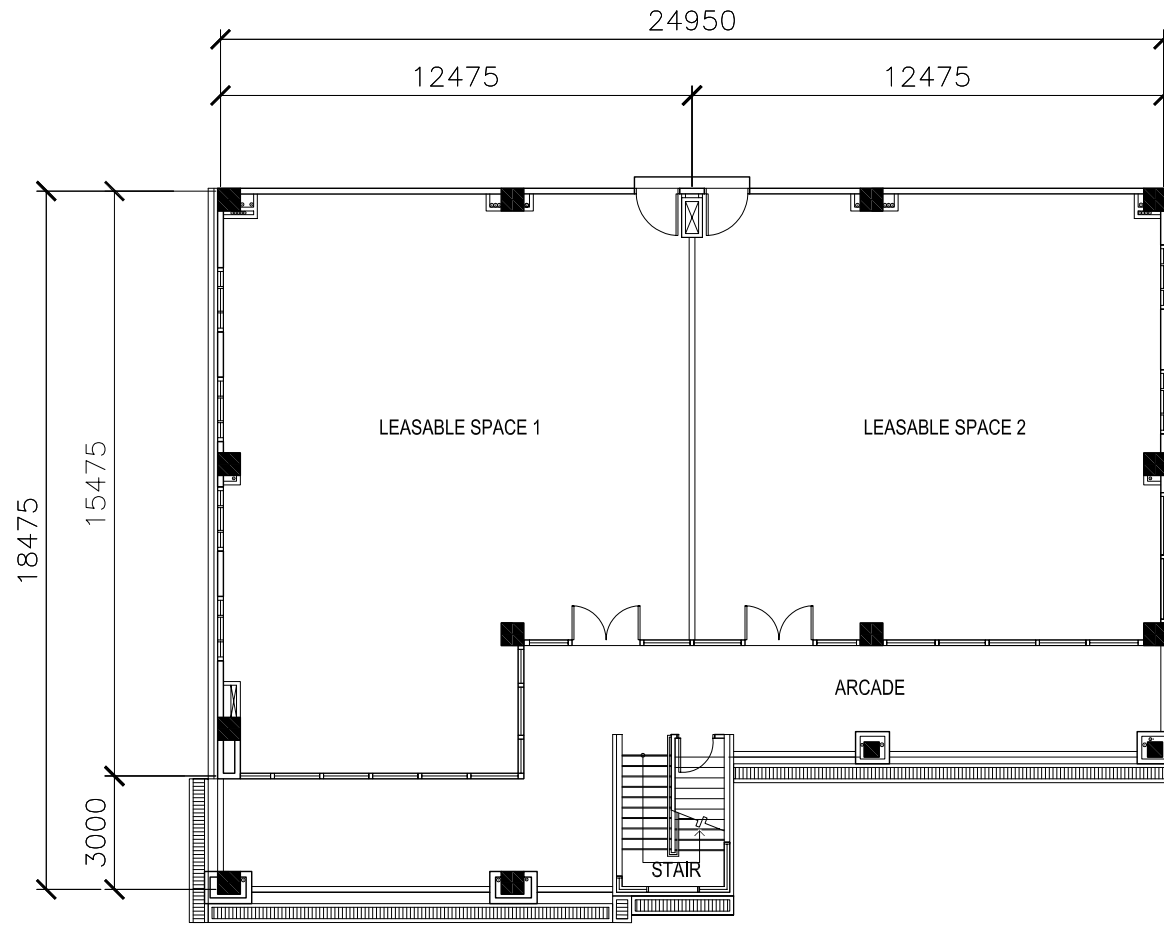


ENTERTAINMENT BUILDING	
GROUND FLOOR	
	AREA
LEASABLE SPACE 1	177.10
LEASABLE SPACE 2	149.08
ARCADE	81.80
STAIR	11.69
TOTAL	419.66

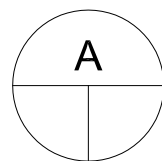


ENTERTAINMENT BUILDING GROUND FLOOR PLAN

SCALE

1:200

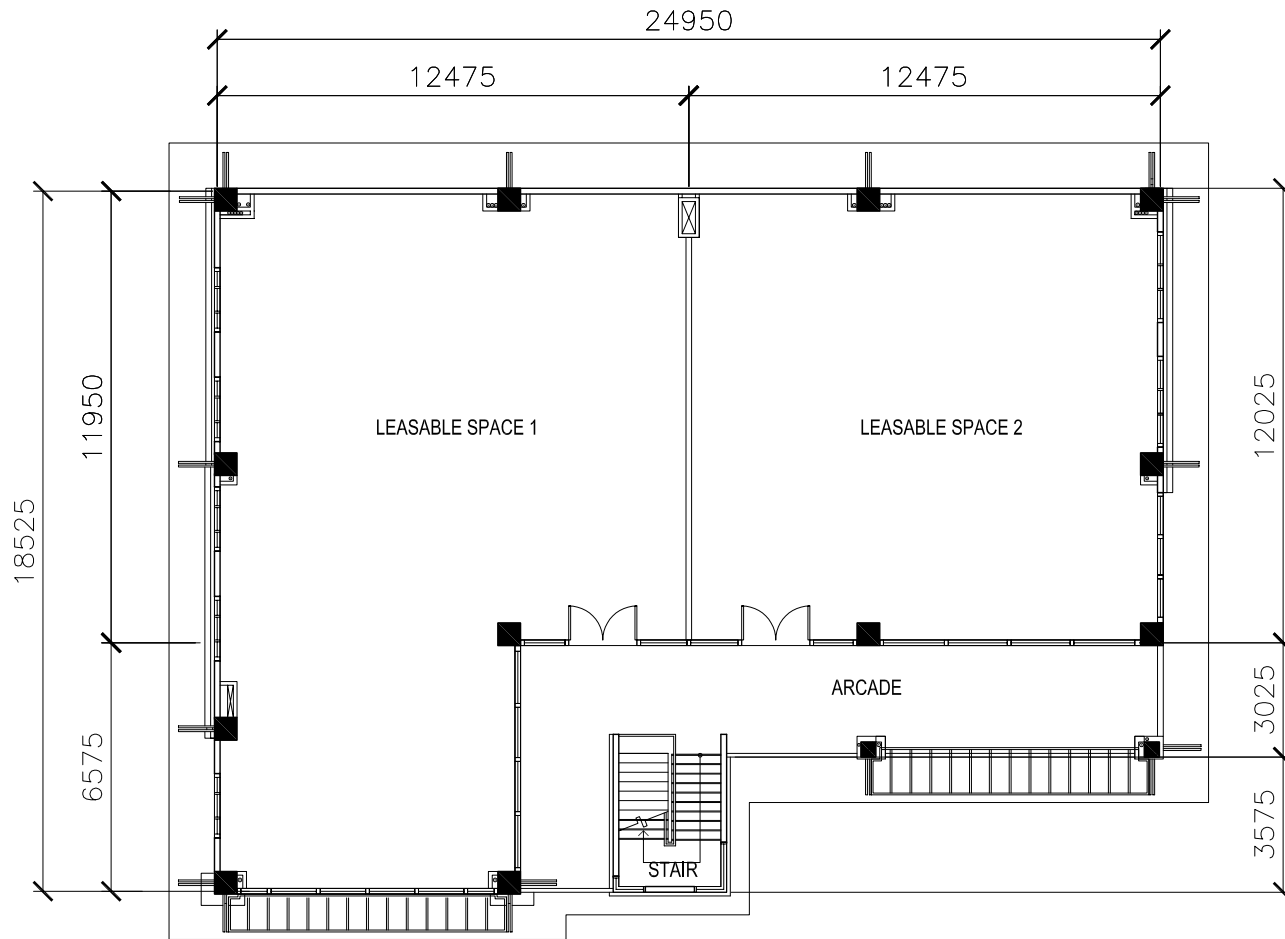


ENTERTAINMENT BUILDING	
SECOND FLOOR	
	AREA
LEASABLE SPACE 1	177.10
LEASABLE SPACE 2	149.08
ARCADE	81.80
STAIR	11.69
TOTAL	419.66

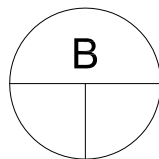

ENTERTAINMENT BUILDING
SECOND FLOOR PLAN


SCALE

1:200

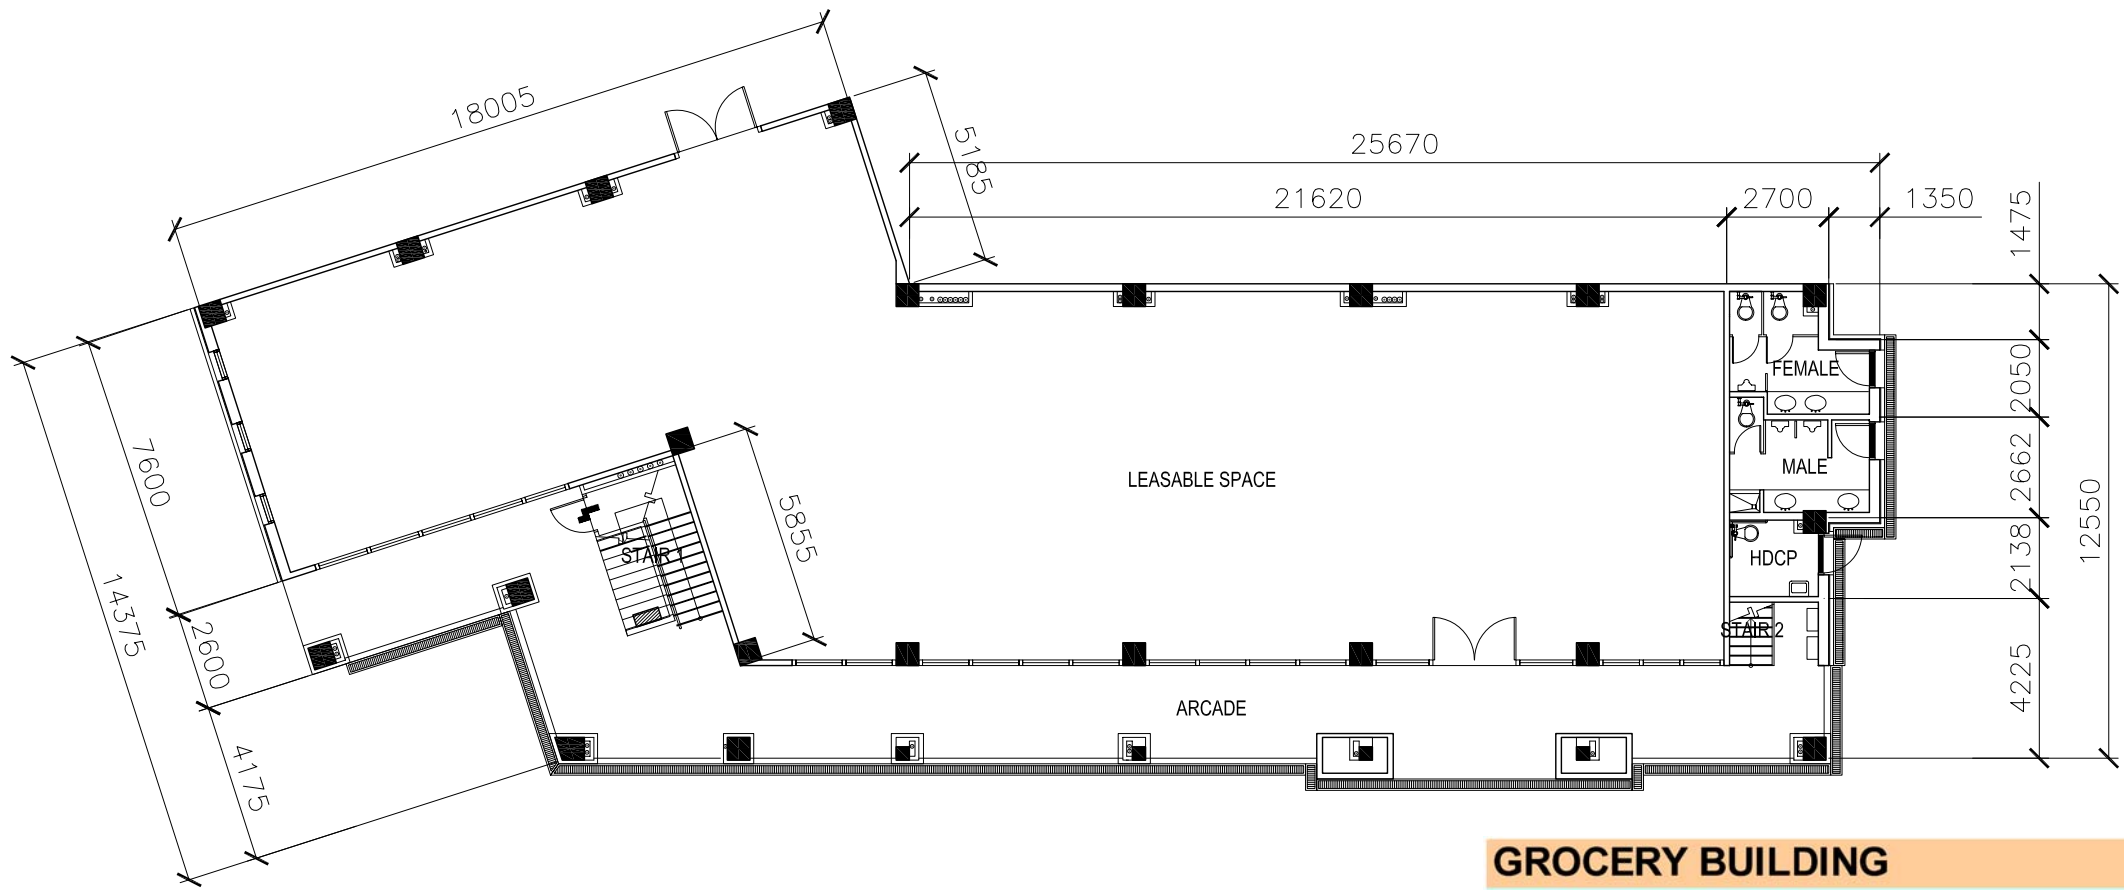


A
**GROCERY BUILDING
GROUND FLOOR PLAN**
 SCALE _____ 1: 200

GROCERY BUILDING	
GROUND FLOOR	
	AREA
LEASABLE SPACE 1	383.5895
ARCADE	120.7447
STAIR 1	11.5291
STAIR 2	2.18747
FEMALE TOILET	10.7434
MALE TOILET	10.95585
HANDICAPPED TOILET	5.64438
TOTAL	545.3944

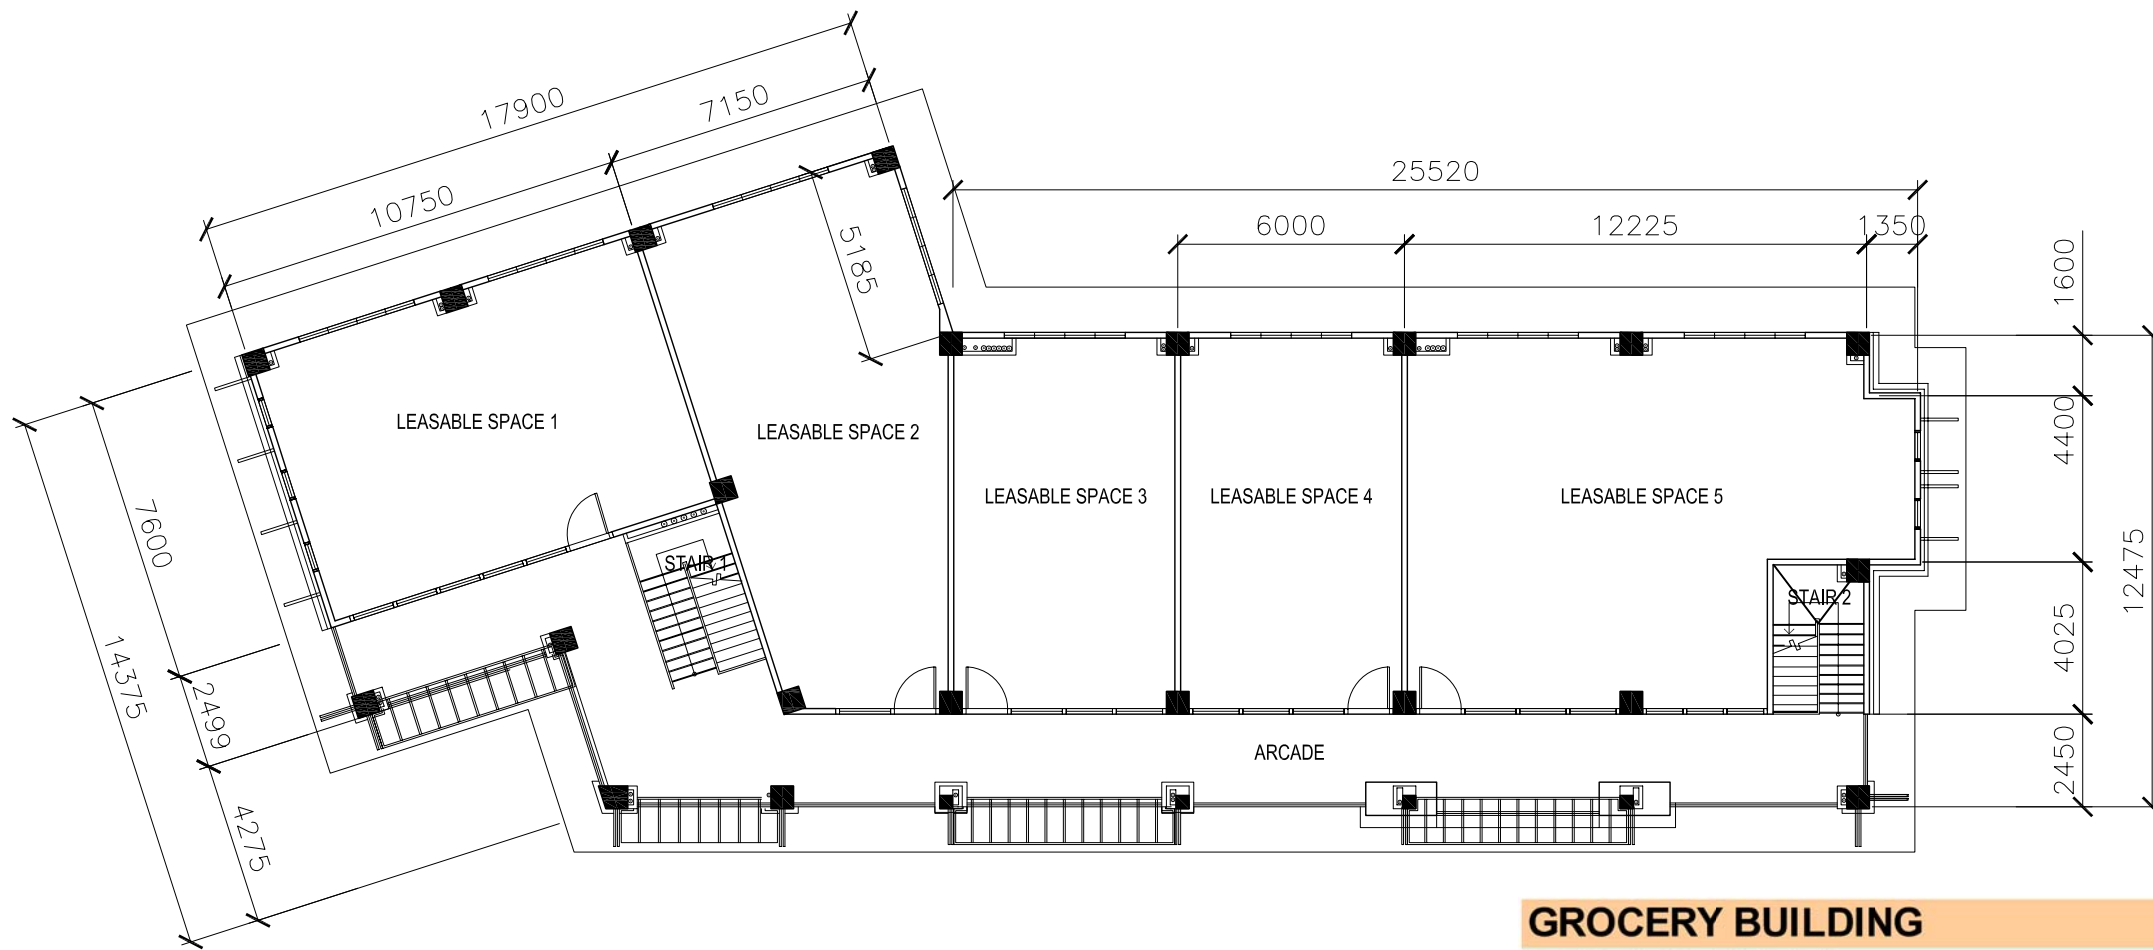

GROCERY BUILDING SECOND FLOOR PLAN

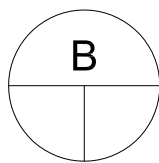


SCALE

1:200


GROCERY BUILDING

SECOND FLOOR

	AREA
LEASABLE SPACE 1	80.1094
LEASABLE SPACE 2	87.7809
LEASABLE SPACE 3	59.7002
LEASABLE SPACE 4	59.69979
LEASABLE SPACE 5	117.5059
ARCADE	115.702
STAIR 1	11.7648
STAIR 2	10.2638
TOTAL	542.52679

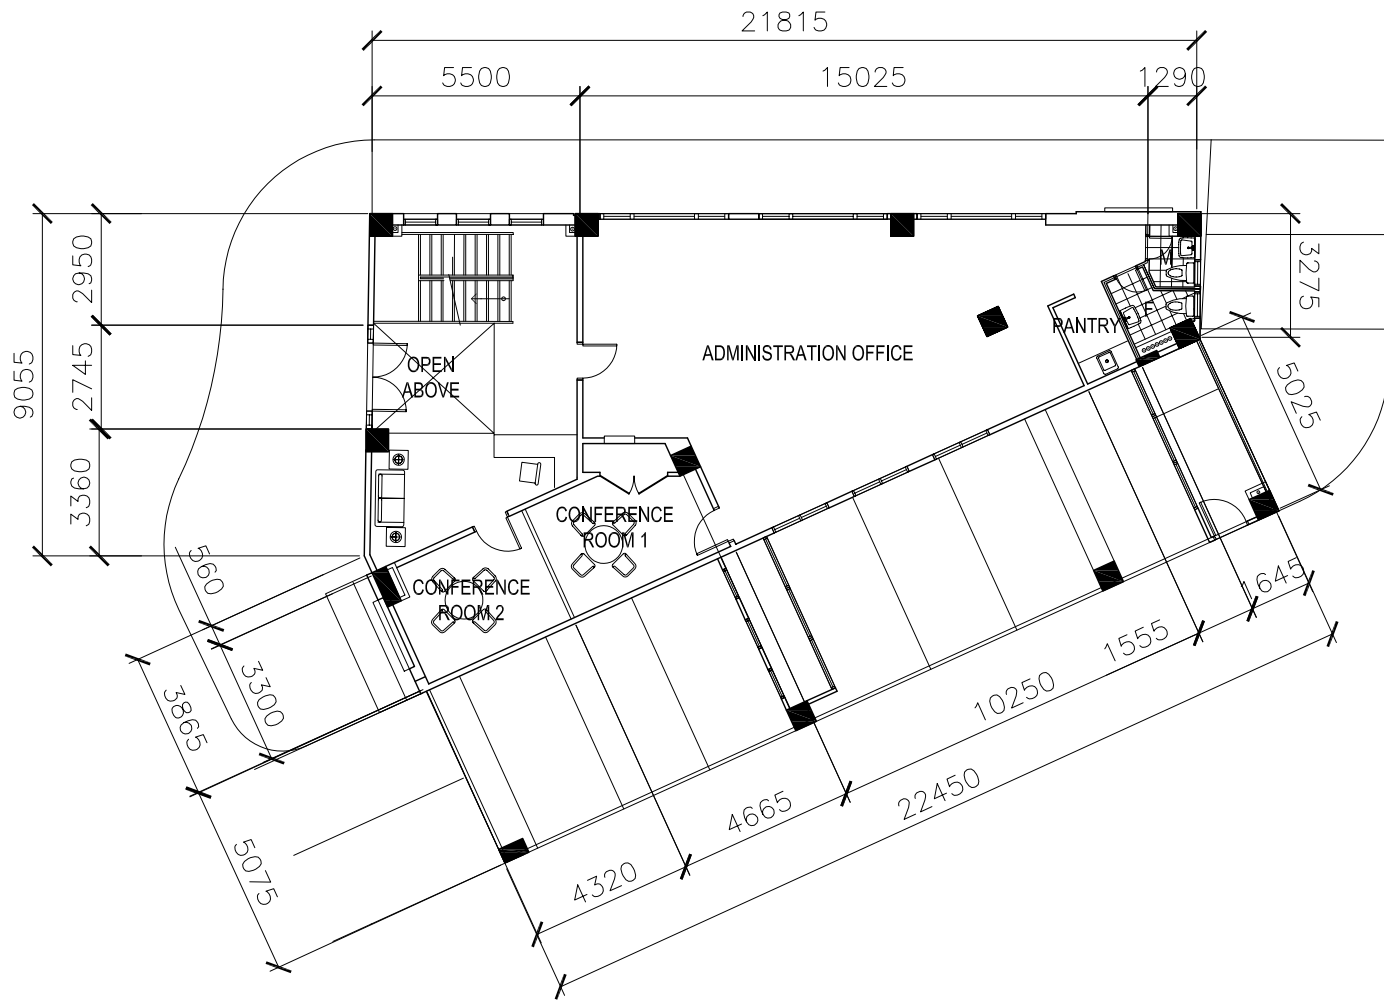


SHOWROOM BUILDING	
GROUND FLOOR	
	AREA
ADMINISTRATION OFFICE	89.13
MAIN ENTRANCE	45.53
CONFERENCE ROOM 1	14.12
CONFERENCE ROOM 2	16.61
PANTRY	3.65
FEMALE TOILET	3.82
MALE TOILET	2.42
TOTAL	175.28

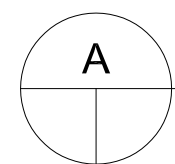

SHOWROOM BUILDING GROUND FLOOR PLAN

SCALE


1:200

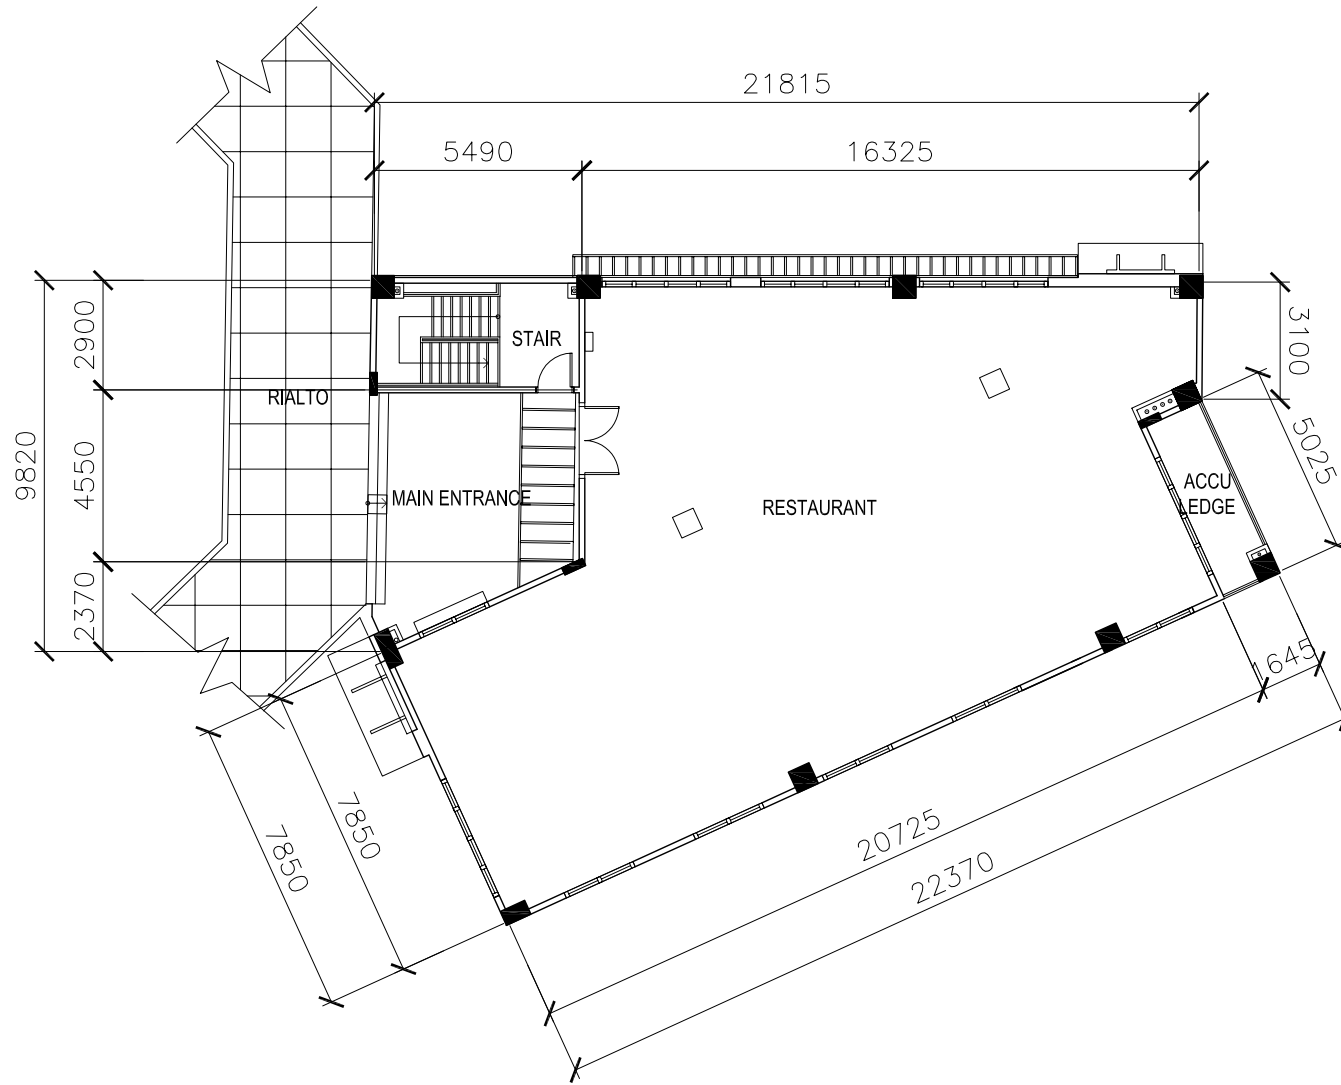

SHOWROOM BUILDING

THIRD FLOOR

	AREA
RESTAURANT	229.16
MAIN ENTRANCE	32.33
STAIR	16.00
ACCU LEDGE	8.26
TOTAL	285.75

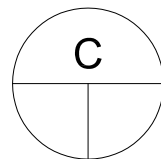

SHOWROOM BUILDING THIRD FLOOR PLAN

SCALE

1:200